



NRO. LOTE	SUP. (m ²)		
	UTIL	C. DE SERV.	TOTAL
1	417333.9	183.4	417517.3
2	4744.6	263.9	5008.5
3	4625.0	421.2	5046.2
4	4665.4	344.6	5010.0
5	4836.5	176.3	5012.8
6	4829.5	182.8	5012.3
7	4848.2	165.3	5013.5
8	4857.7	144.0	5001.7
9	4862.1	144.2	5006.3
10	4851.9	154.3	5006.2
11	4795.9	205.1	5001.0
12	4392.2	617.3	5009.5
13	14575.5	497.3	15072.8
14	4840.9	163.6	5004.5
15	4622.1	380.9	5003.0
16	4763.6	240.2	5003.8
17	4800.9	200.7	5001.6
18	4809.7	191.6	5001.3
19	4534.5	465.5	5000.0
20	3031.3	2018.2	5049.5
21	4488.2	522.2	5010.4
22	4538.4	468.2	5006.6
23	4689.1	321.2	5010.3
24	5020.5	161.2	5181.7
25	4836.6	172.6	5009.2
TOTALES	539194.2	8805.8	548000.0

ANTONIO PUELA

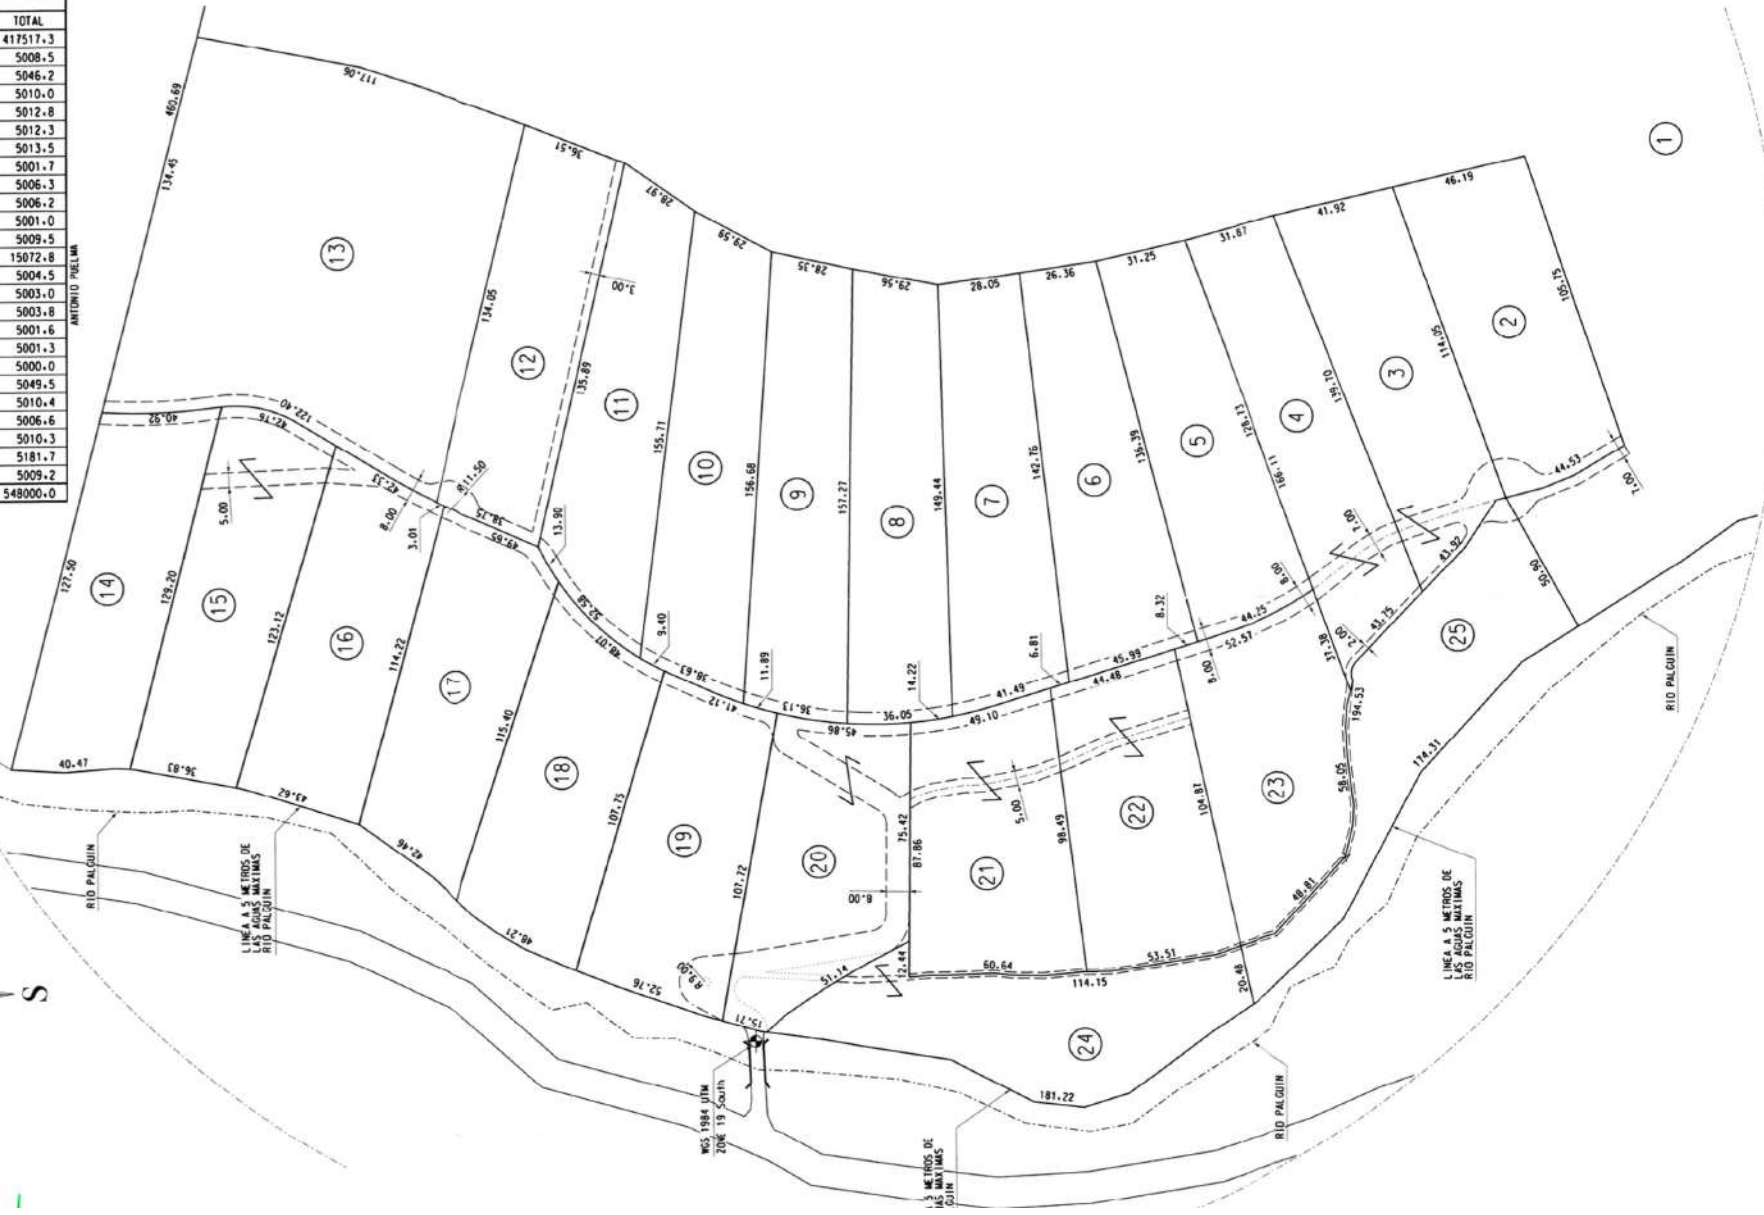

DETALLE
Escala 1:1000

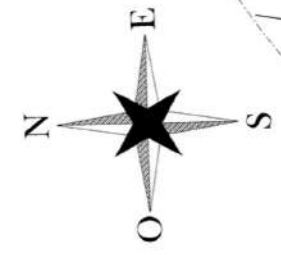